


### Hip & Ridge Detail

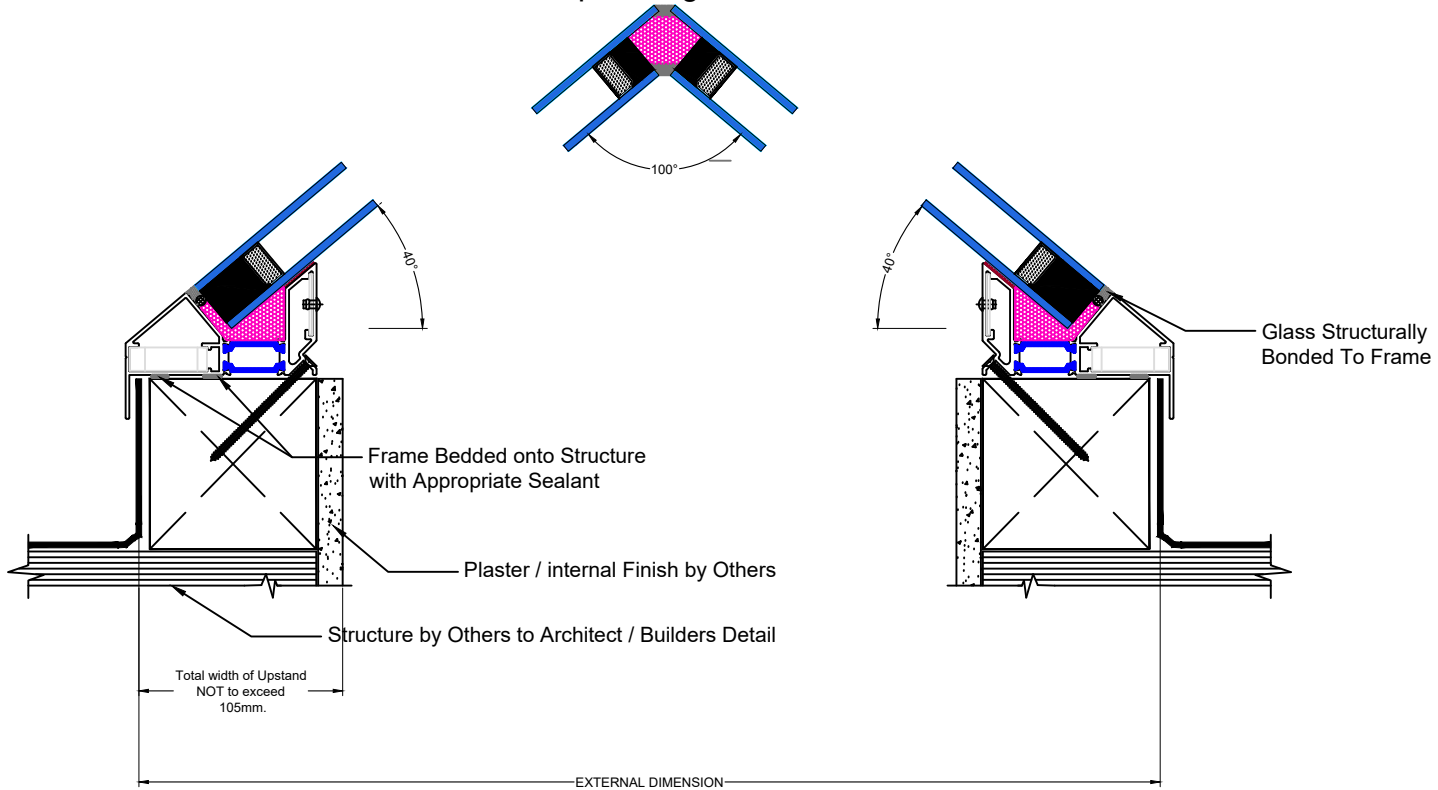

**BESPOKE GLASS ROOFLIGHT LTD**

100 West Hendon Broadway  
Hendon  
NW9 7AA

TEl: 0208 457 4183  
Email: sales@bgrl.co.uk  
Website: bespokeglassrooflights.com

Title: PYRAMID ROOFLIGHT

**NOTES**

All dimension are in mm.  
All dimensions are to be checked on site before any work commence

DATE: 10/01/2019

SCALE: 1:2 @A4

DRAWN NUMBER: 003

REV: 1